



Forestia Thermofloor, alternative options


1 22mm Forestia Thermofloor Standard with floor covering as top-floor

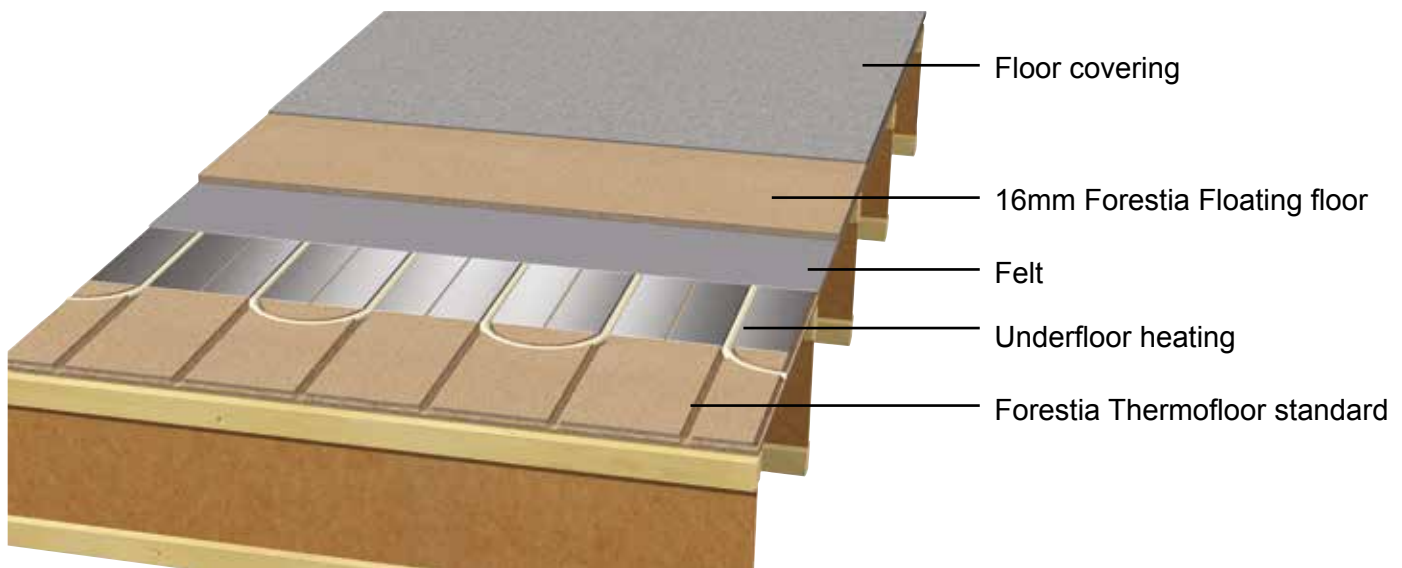


2 25 mm Forestia Thermofloor Extra with floor covering as top floor

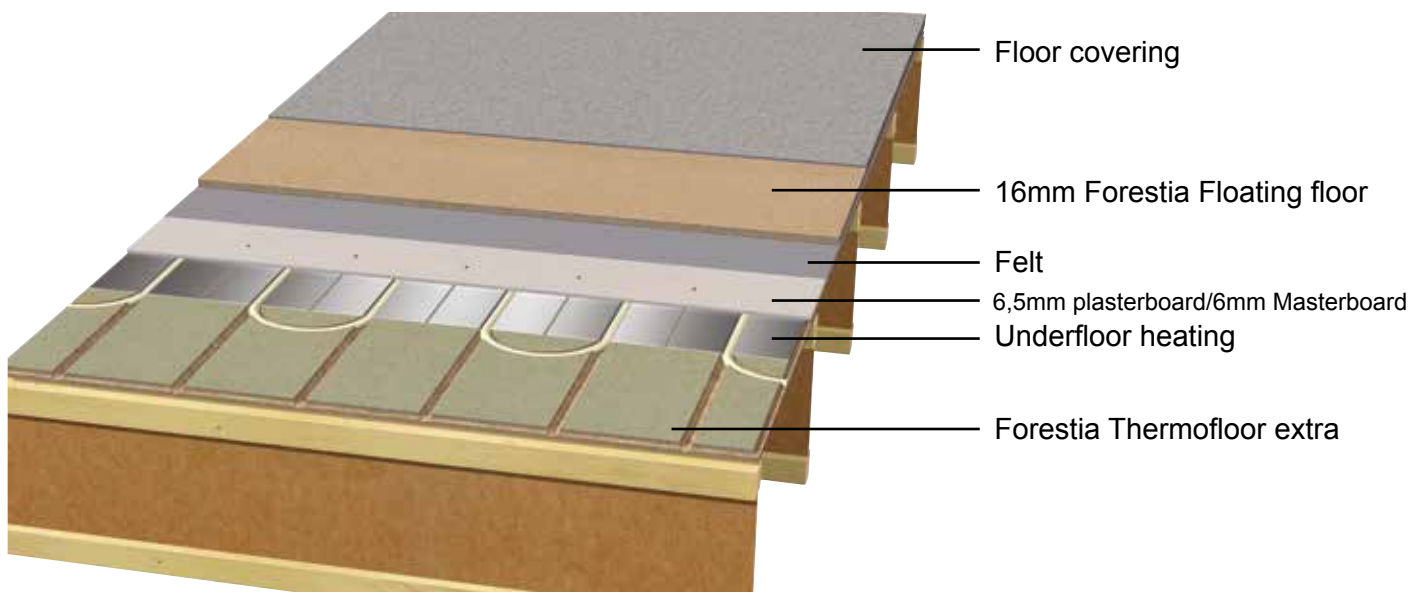


3 22 mm Forestia Thermofloor Standard with 14 mm parquet or timber flooring laid at right angles to heating pipes

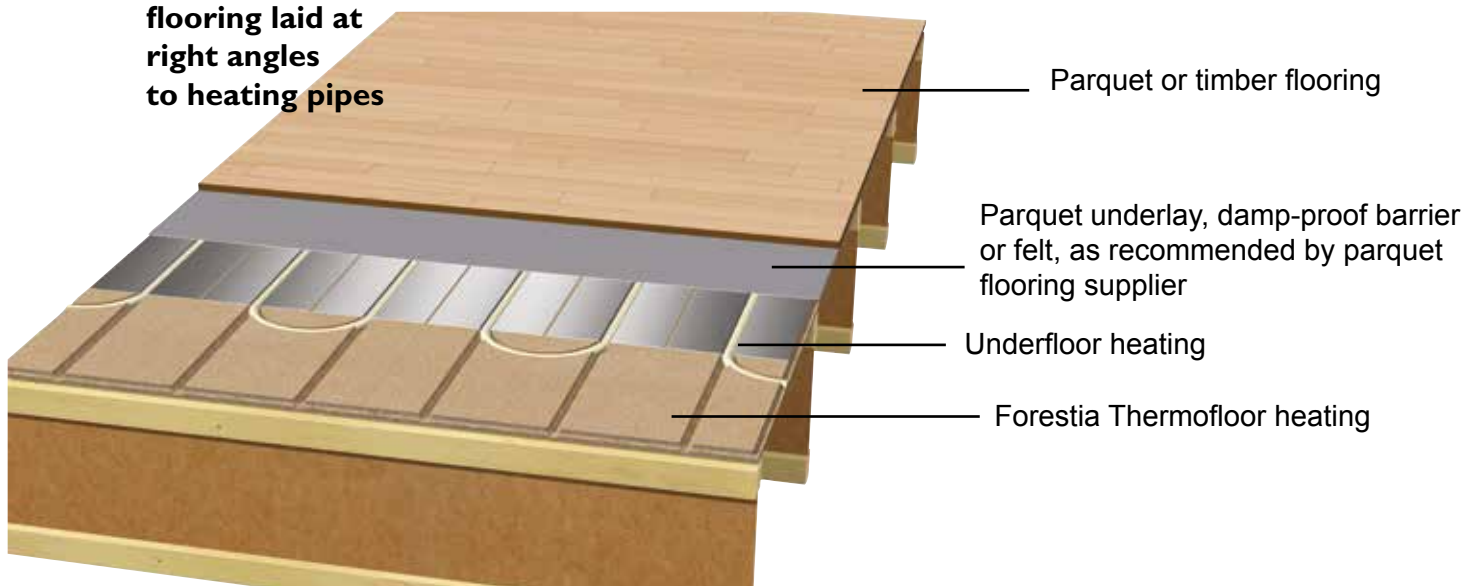


4 22 mm Forestia Thermofloor Standard with 14 mm parquet or timber flooring

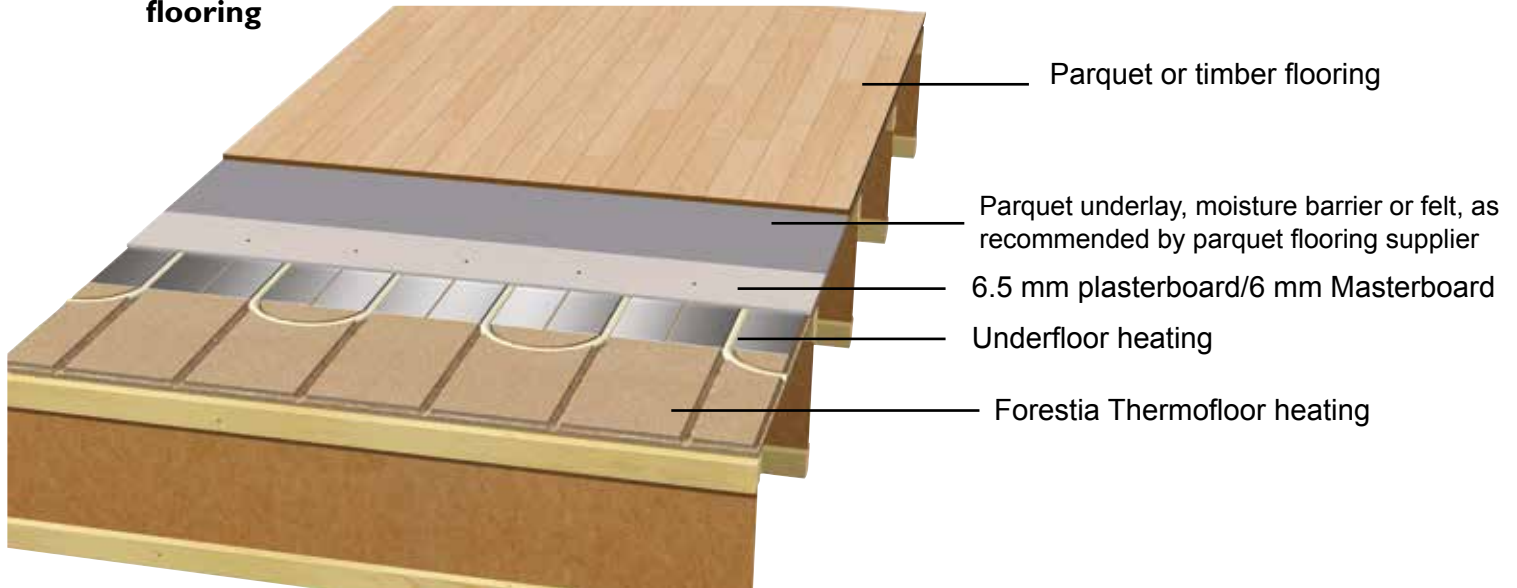

5 25 mm Forestia Thermofloor Extra with 14 mm parquet or timber flooring

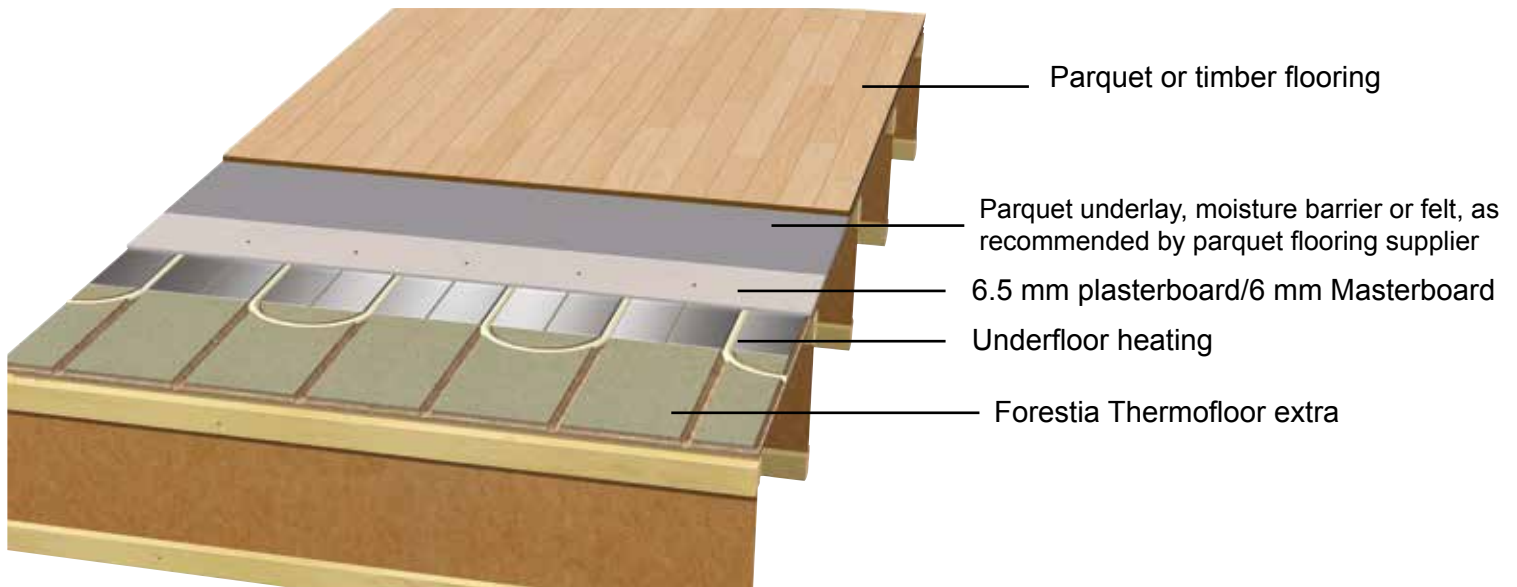


6 Forestia Thermofloor Standard or 25 mm Forestia Thermofloor Extra with laminate as top floor

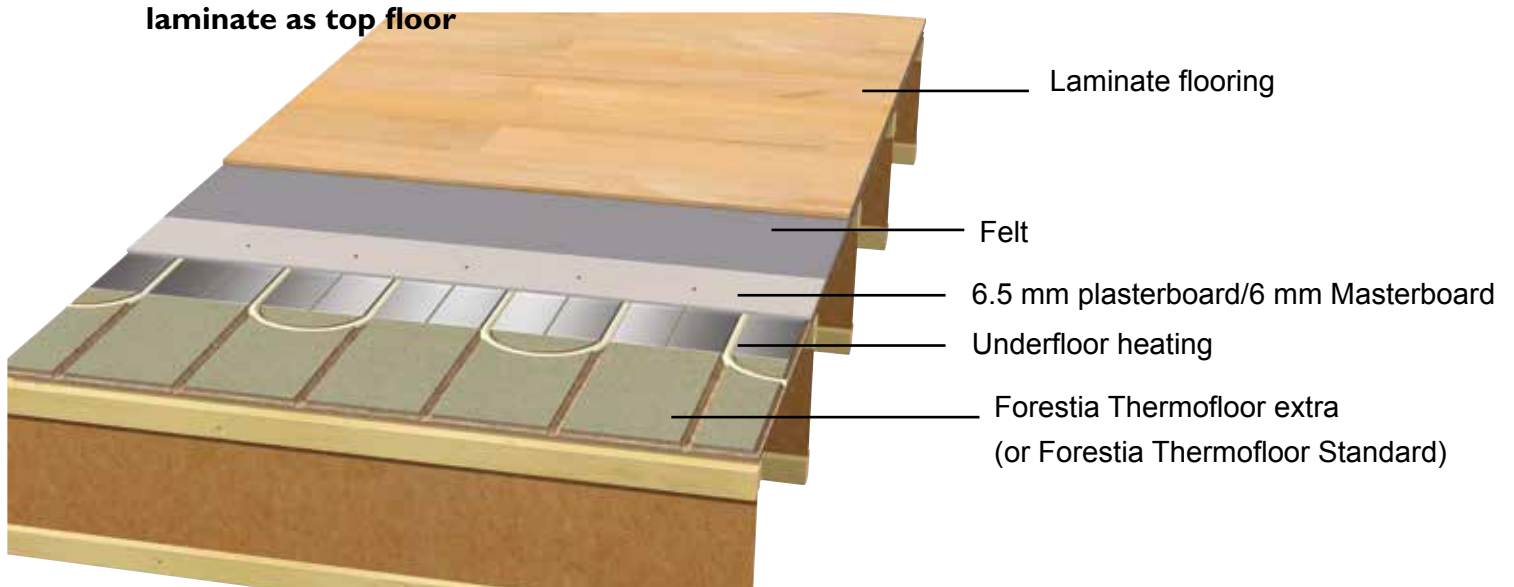

7 Forestia Thermofloor with carpet as top floor.


Carpets acting as a top floor are laid in the same way as top floors with floor covering (see Fig. 1 or Fig. 2)

8 22 mm Forestia Thermofloor Standard or 25 mm Forestia Thermofloor Extra with floor tiles as top floor

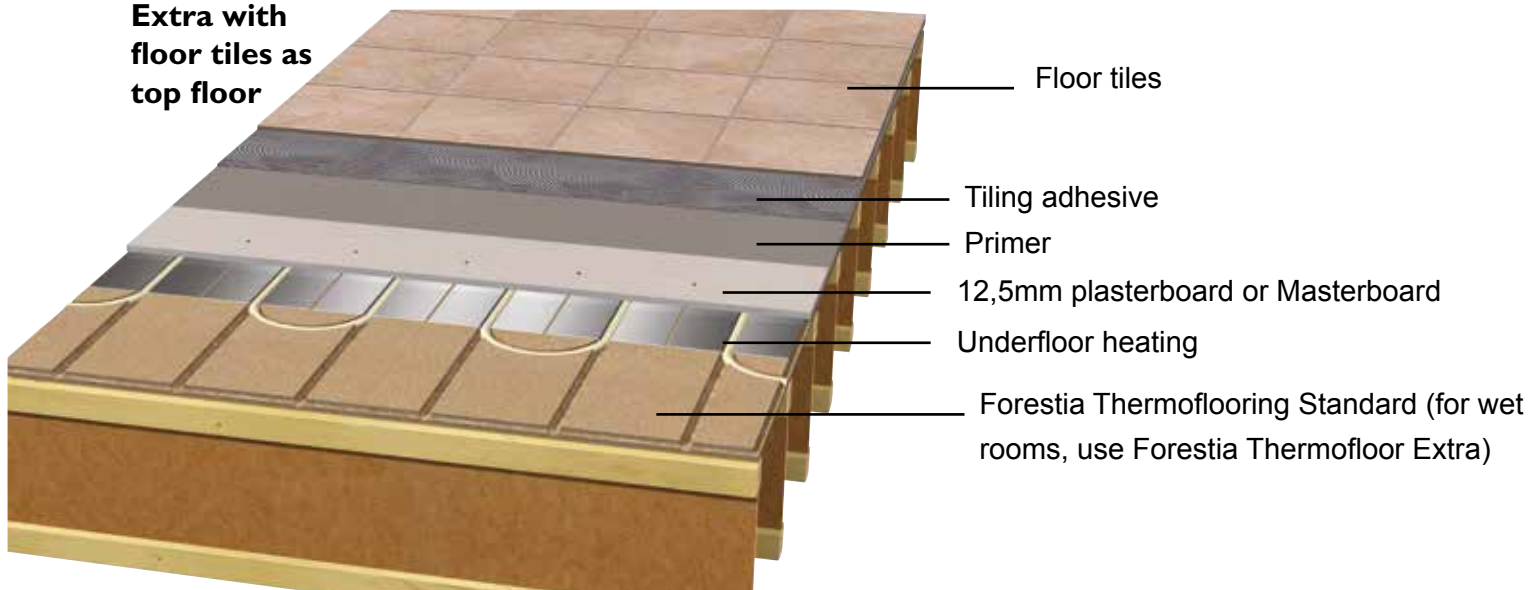


All floors with floor tiles must have joists at 300 mm centres. When installing in wet rooms, the membrane must be mounted between the primer and the tiling adhesive.

9 22 mm Forestia Thermofloor Standard or 25 mm Forestia Thermofloor Extra on joists, cc 300 mm, with self-levelling floor compound/Masterboard and floor tiles

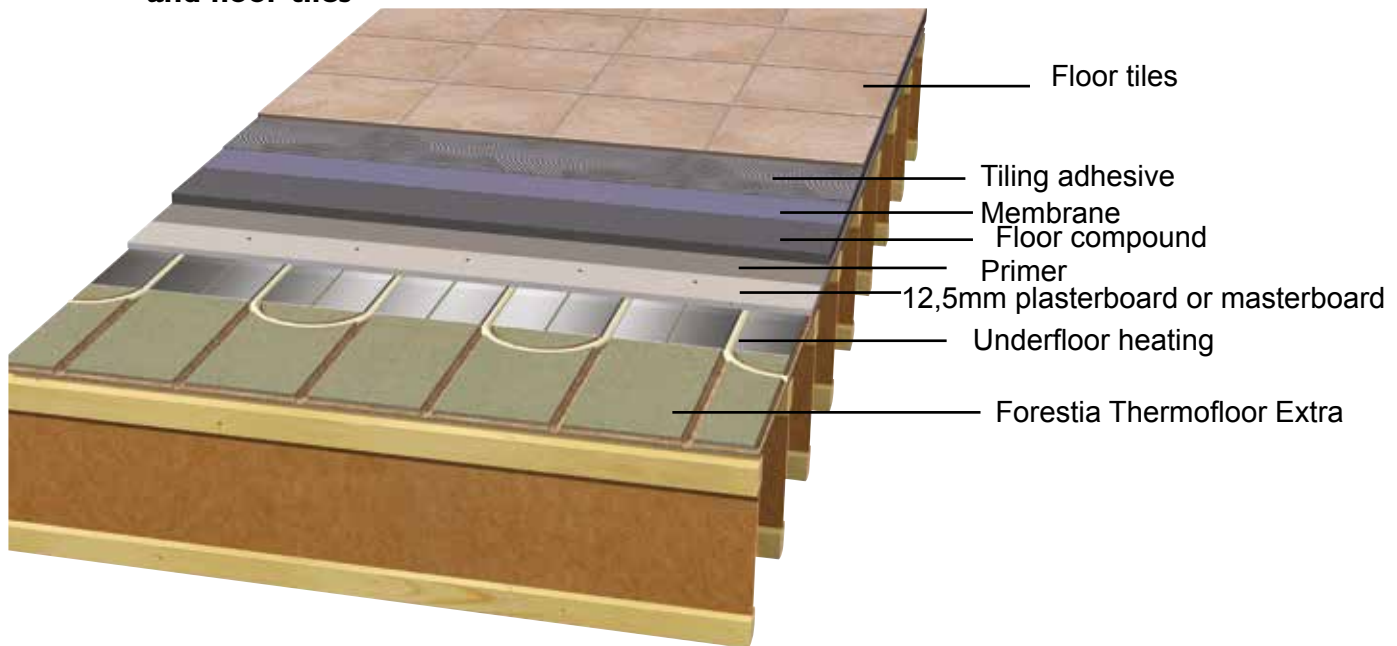

10 Construction with sound insulation requirements

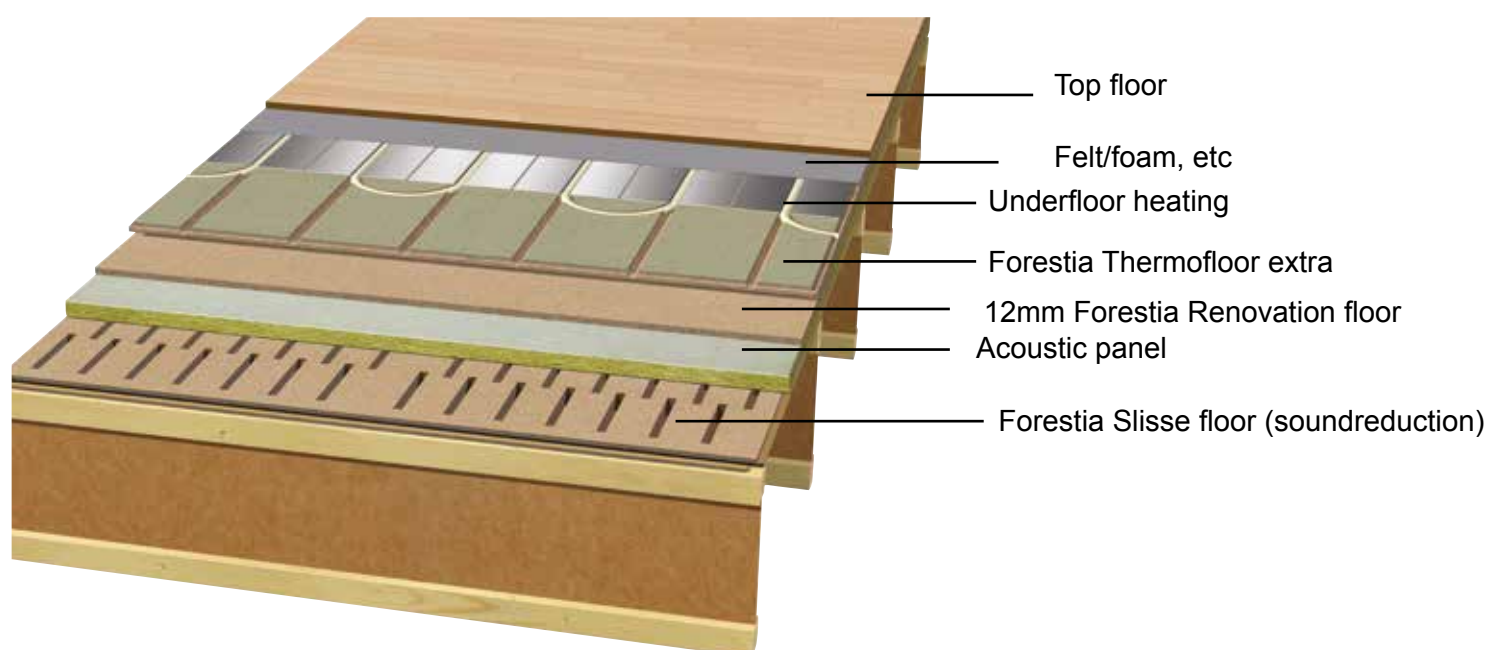

Forestia AS
Damvegen 31
N-2435 Braskereidfoss
Phone: +47 38 13 71 00
mail. forestia@byggma.no
www.forestia.no

member of

BYGGMA
group